



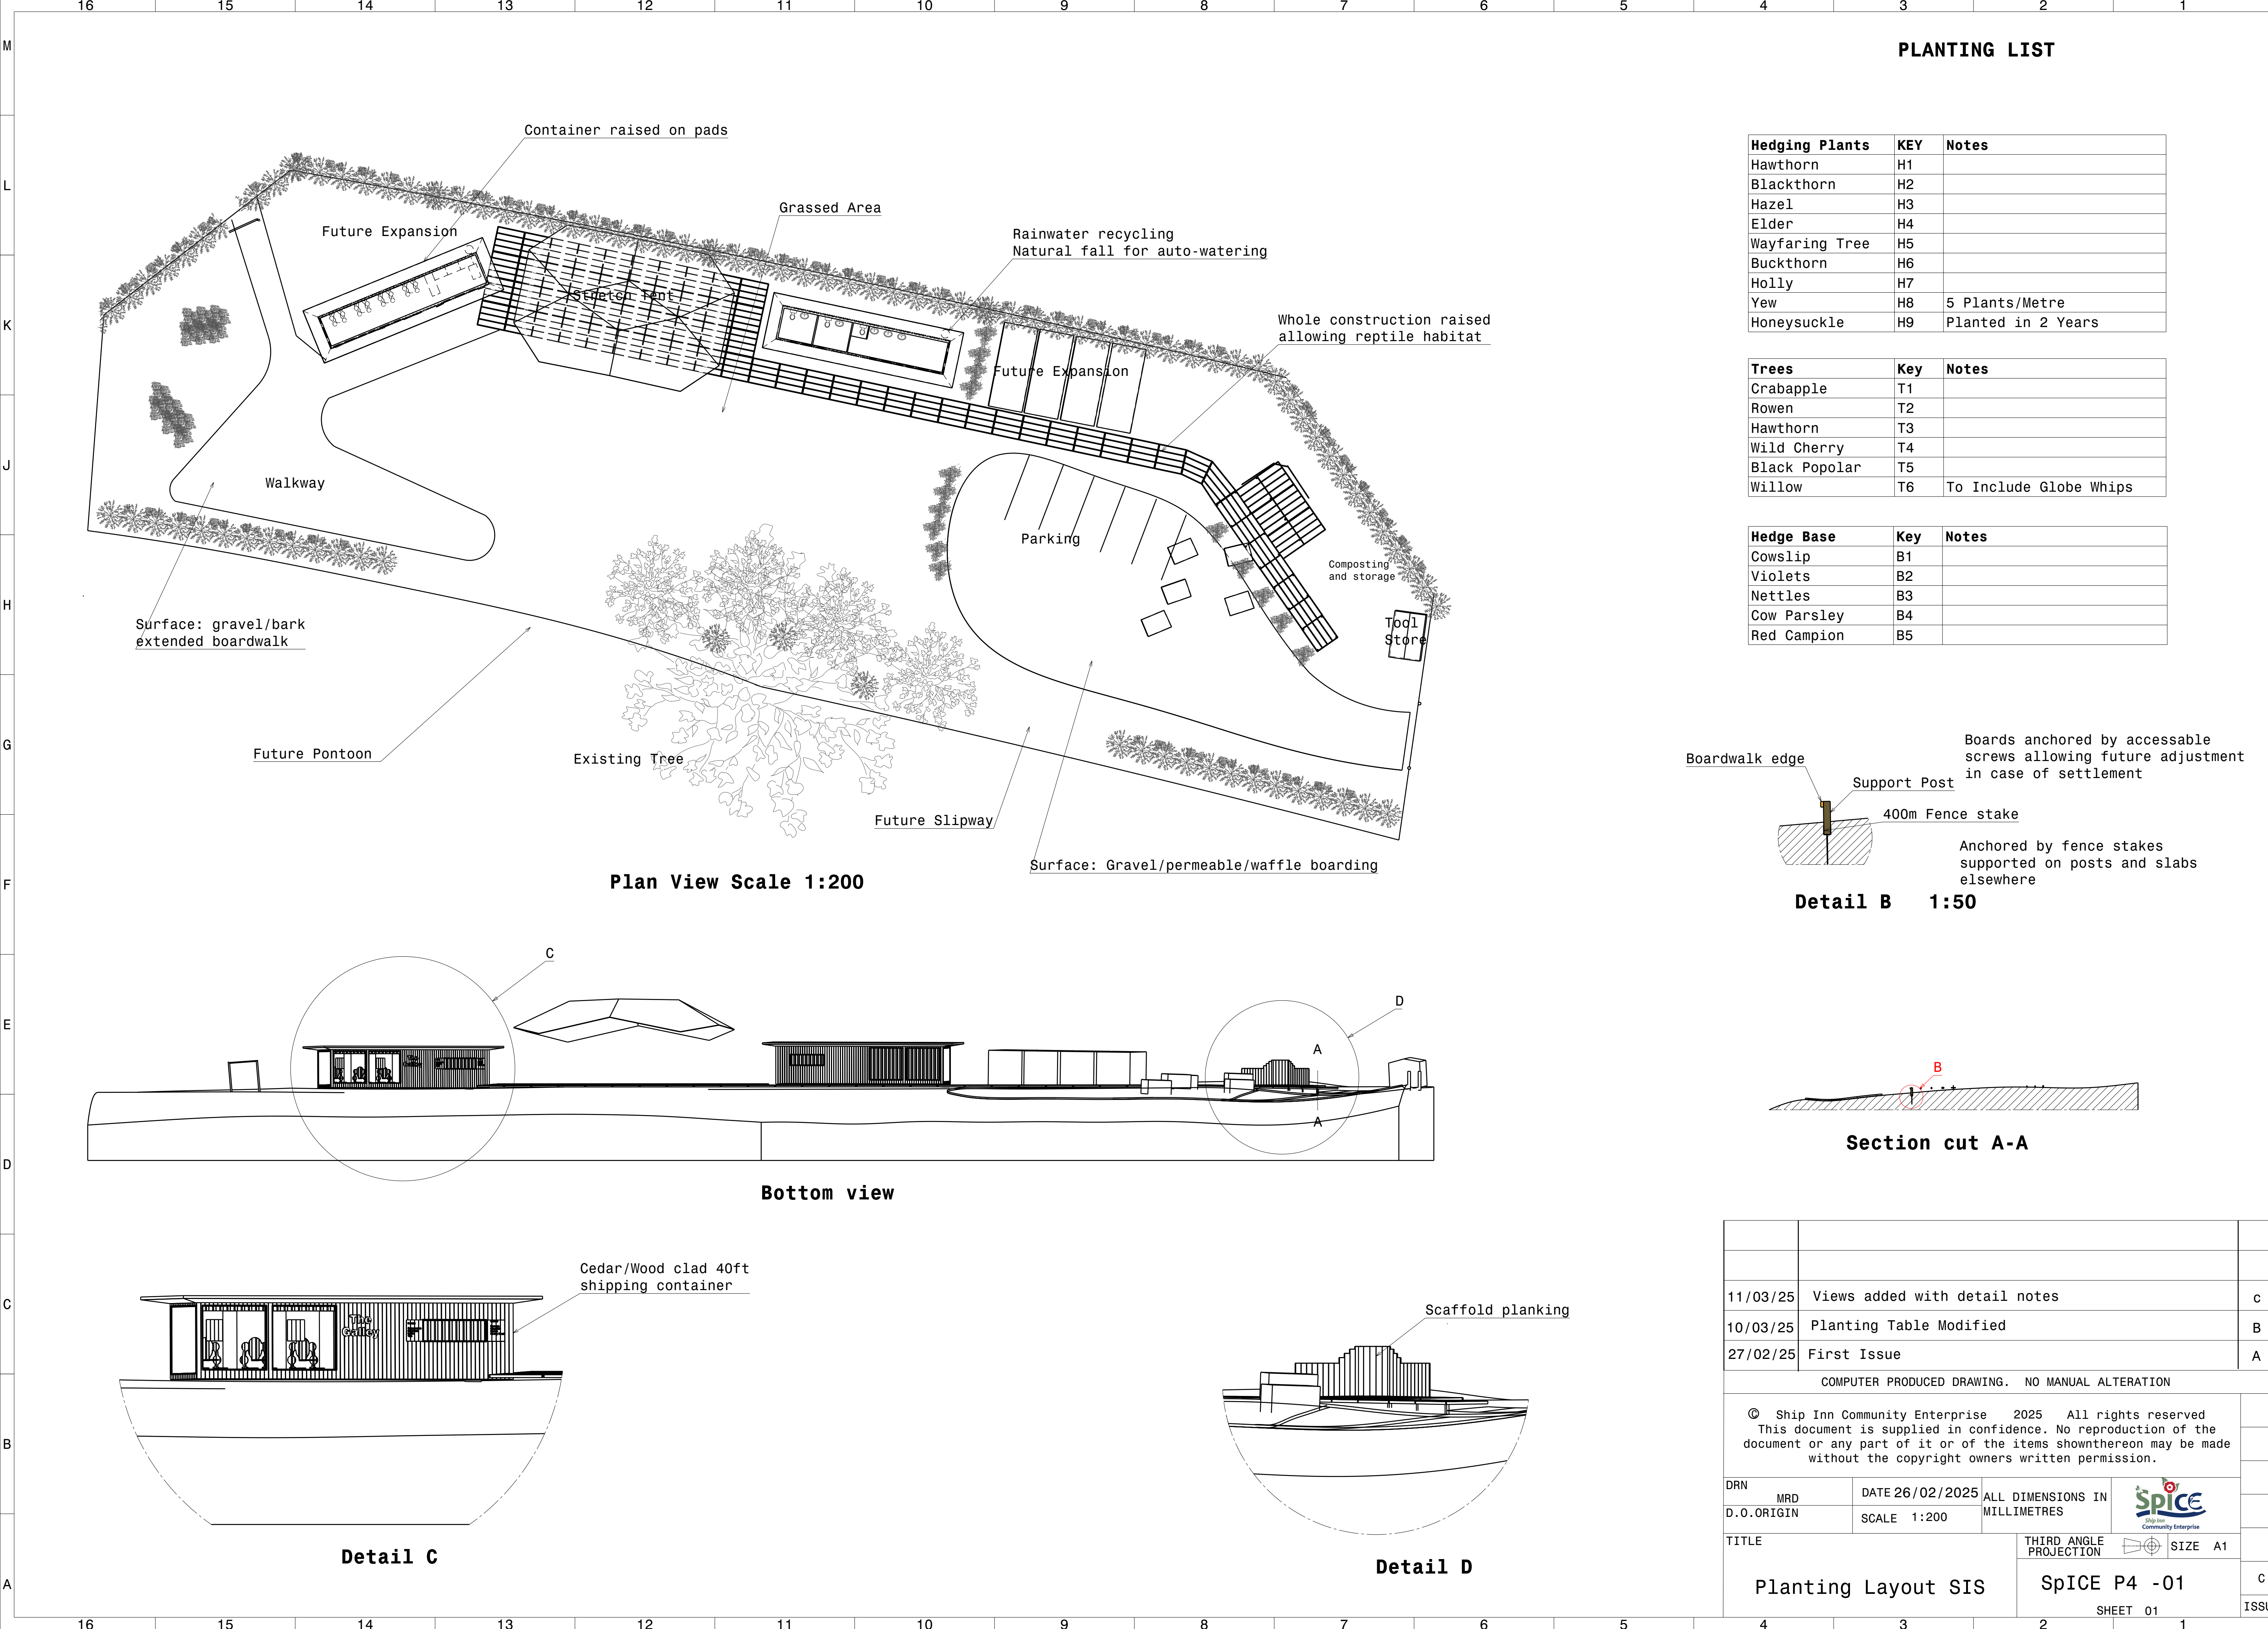


PLANTING LIST

Hedging Plants	KEY	Notes
Hawthorn	H1	
Blackthorn	H2	
Hazel	H3	
Elder	H4	
Wayfaring Tree	H5	
Buckthorn	H6	
Holly	H7	
Yew	H8	5 Plants/Metre
Honeysuckle	H9	Planted in 2 Years

Trees	Key	Notes
Crabapple	T1	
Rowen	T2	
Hawthorn	T3	
Wild Cherry	T4	
Black Popolar	T5	
Willow	T6	To Include Globe Whips

Hedge Base	Key	Notes
Cowslip	B1	
Violets	B2	
Nettles	B3	
Cow Parsley	B4	
Red Campion	B5	

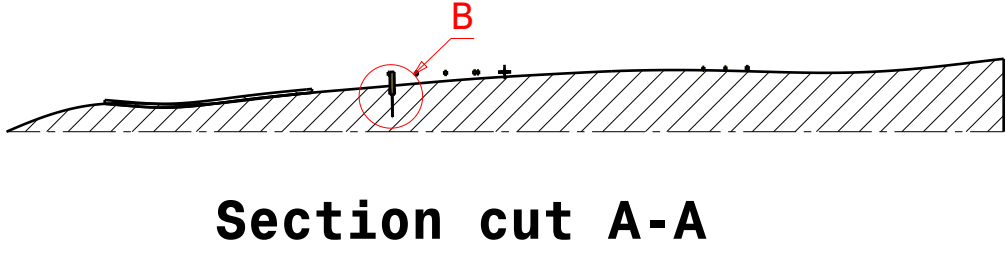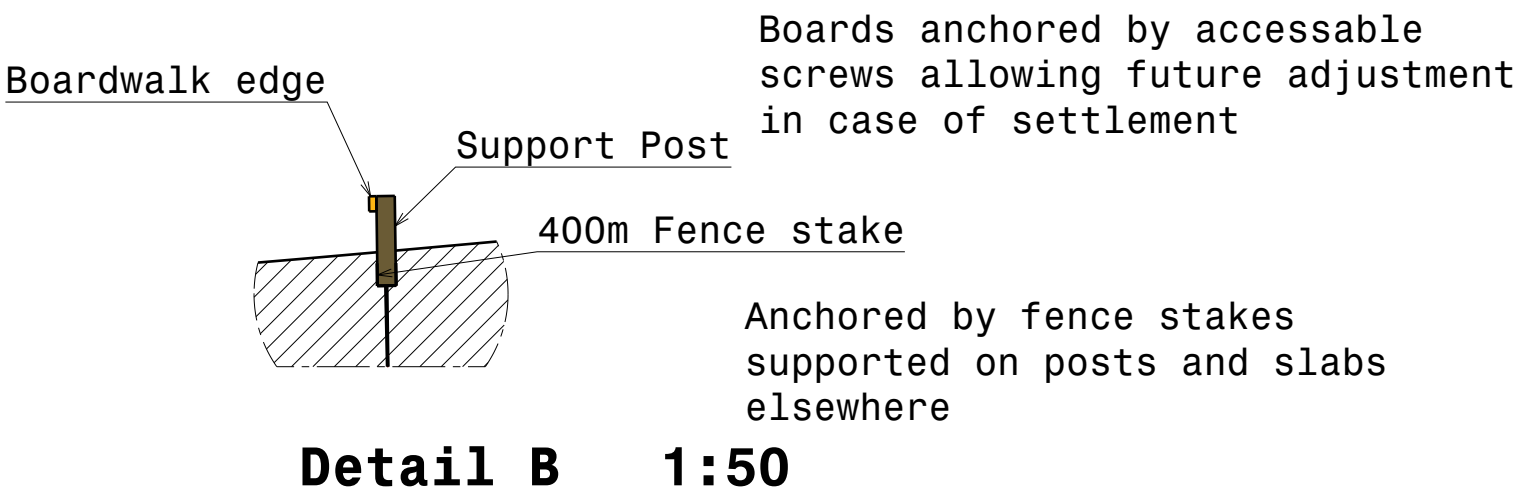

11/03/25	Views added with detail notes		C	C
10/03/25	Planting Table Modified		B	
27/02/25	First Issue		A	
COMPUTER PRODUCED DRAWING. NO MANUAL ALTERATION				
© Ship Inn Community Enterprise 2025 All rights reserved This document is supplied in confidence. No reproduction of the document or any part of it or of the items shownthereon may be made without the copyright owners written permission.				B
DRN	MRD	DATE 26/02/2025	ALL DIMENSIONS IN MILLIMETRES	
D.O.ORIGIN		SCALE 1:200		
TITLE		THIRD ANGLE PROJECTION	SIZE A1	
Planting Layout SIS		SpICE P4 -01		C
		SHEET 01		ISSUE